


NOTES:

1. THIS DRAWING TO BE READ IN CONJUNCTION WITH ALL OTHER RELEVANT ARCHITECTS AND ENGINEERS DRAWINGS.
2. ALL INDICATED CLEARER ANGLES ARE SUPPLIED BY SNASHALL STEEL FABRICATIONS FOR FITTING BY OTHERS.
3. THIS DRAWING IS FOR INFORMATION ONLY AND DOES NOT FORM PART OF THE CONTRACT DOCUMENTS.

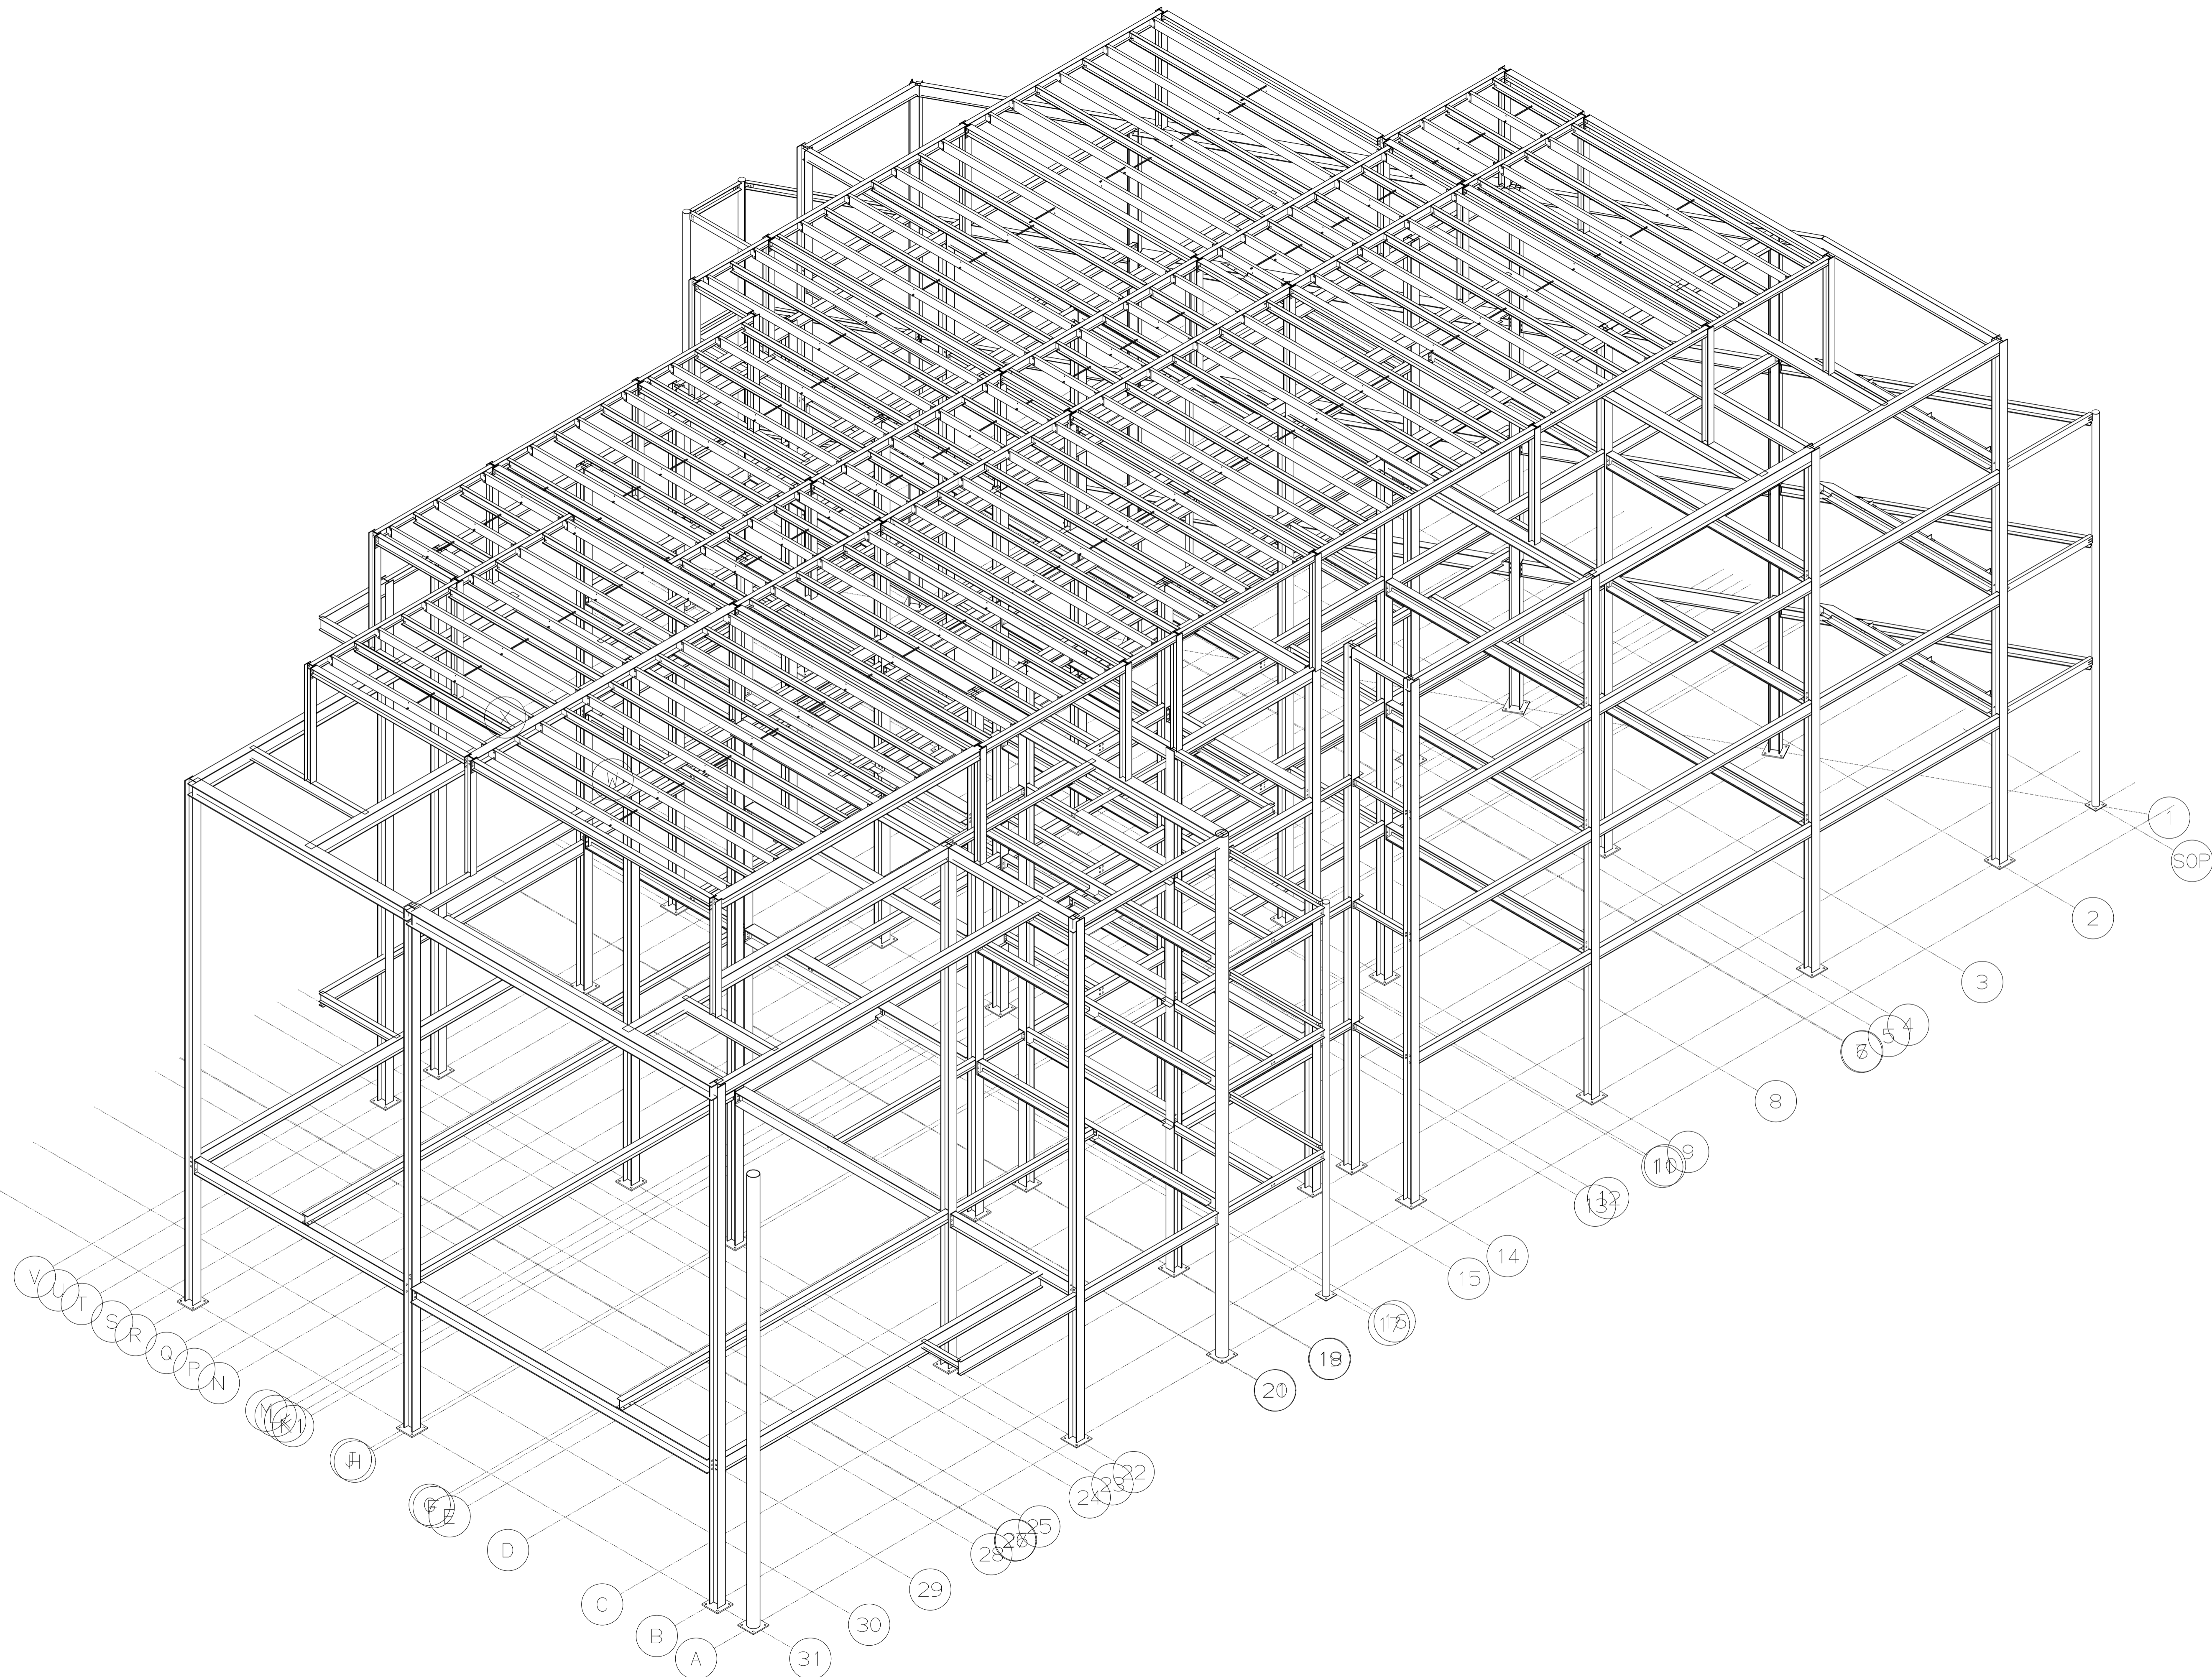

REV 'N	DATE	DESCRIPTION
SNASHALL STEEL FABRICATIONS Co.Ltd. Pulham Business Park, Pulham, Dorchester, Dorset, DT2 7DX. Tel: 01300-345588 Fax: 01300-345533 www.snashallsteel.co.uk e-mail: ian@snashallsteel.co.uk		
DRAWN	M.B.	SCALE N.T.S.
RESIDENTIAL DEVELOPMENT		
CLIENT GRACE LOFTS		
SITE JENNINGS ST PENZANCE		
3-D VIEW - 071010(2)		
CONTRACT No.	9739	ISSUED
DRAWING No.	3D-071010(2)	REVISION